


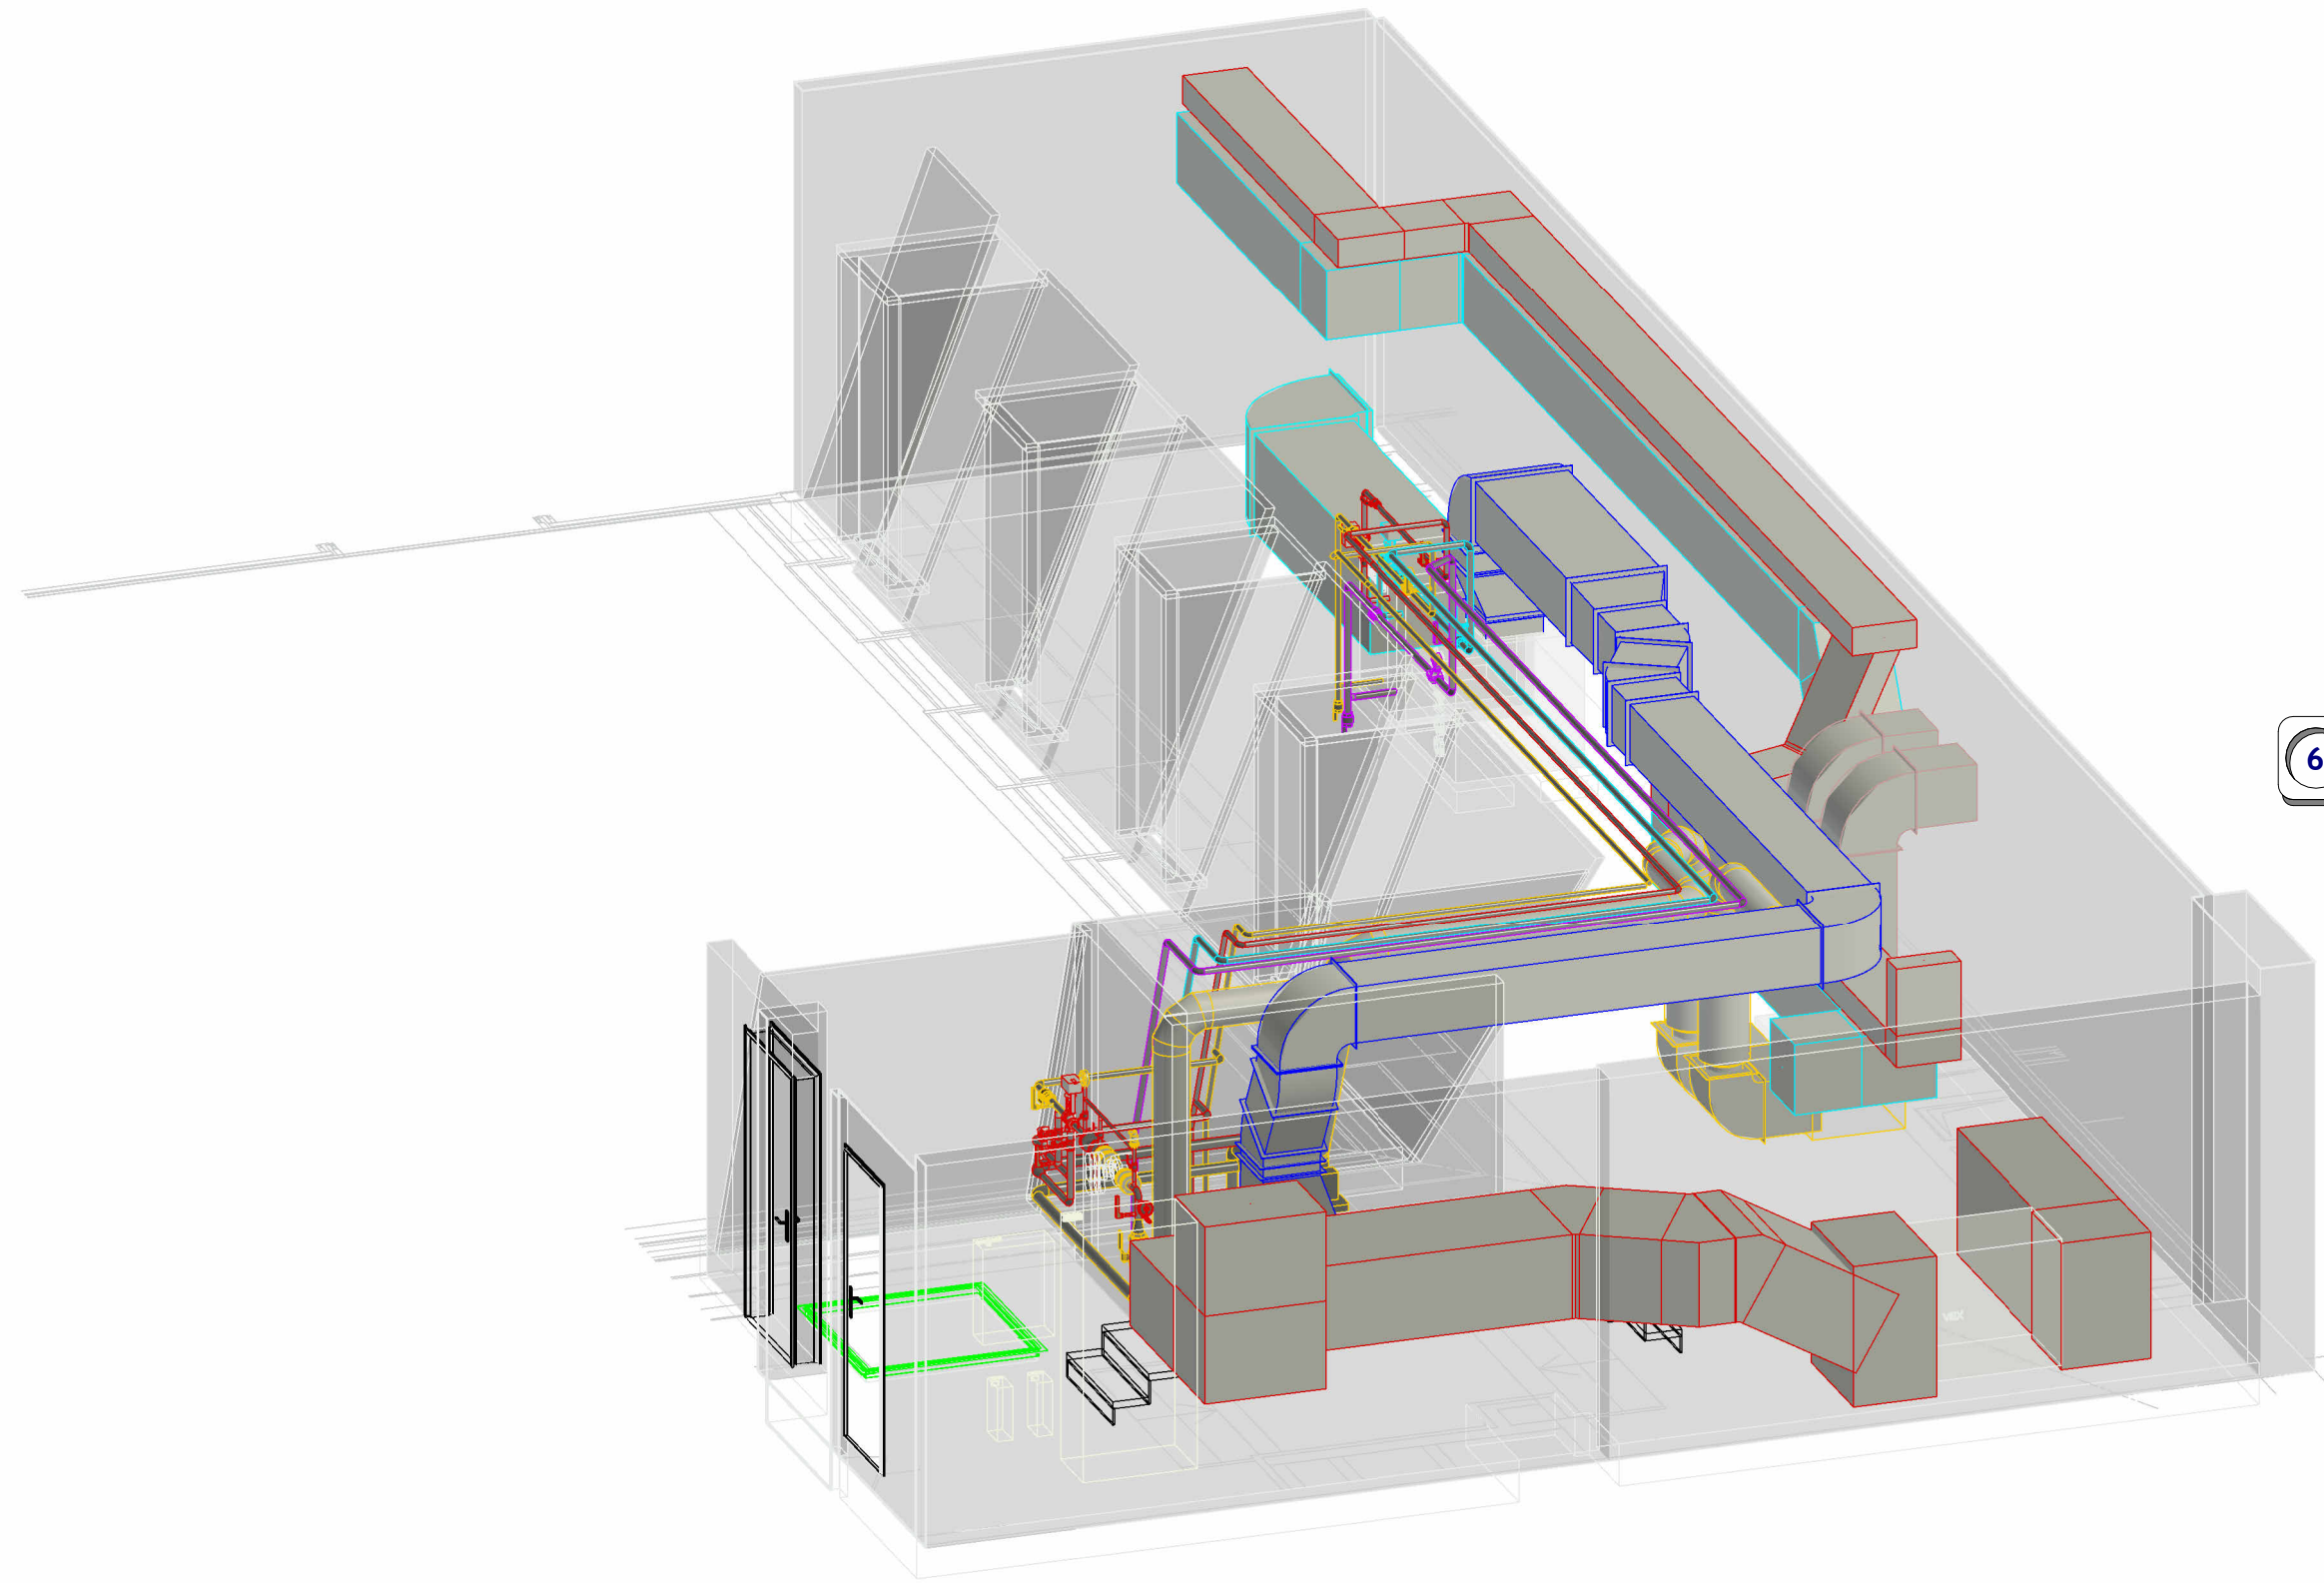


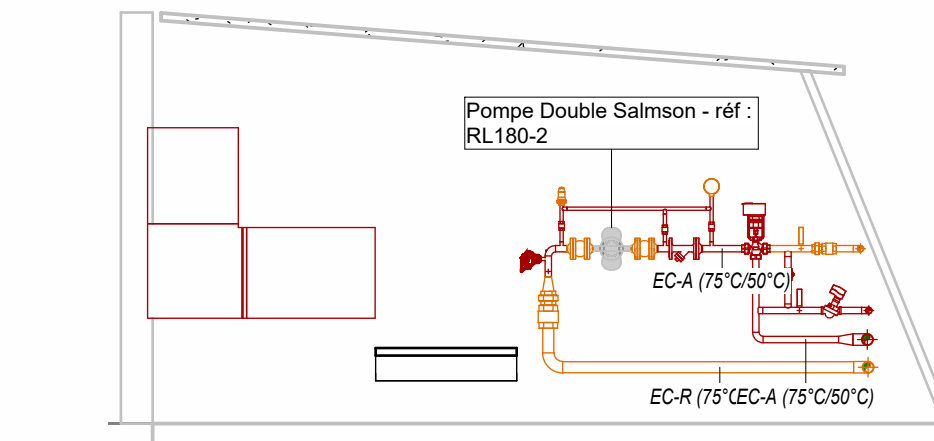


6 CTA.A.01  
Ech : 1 : 50

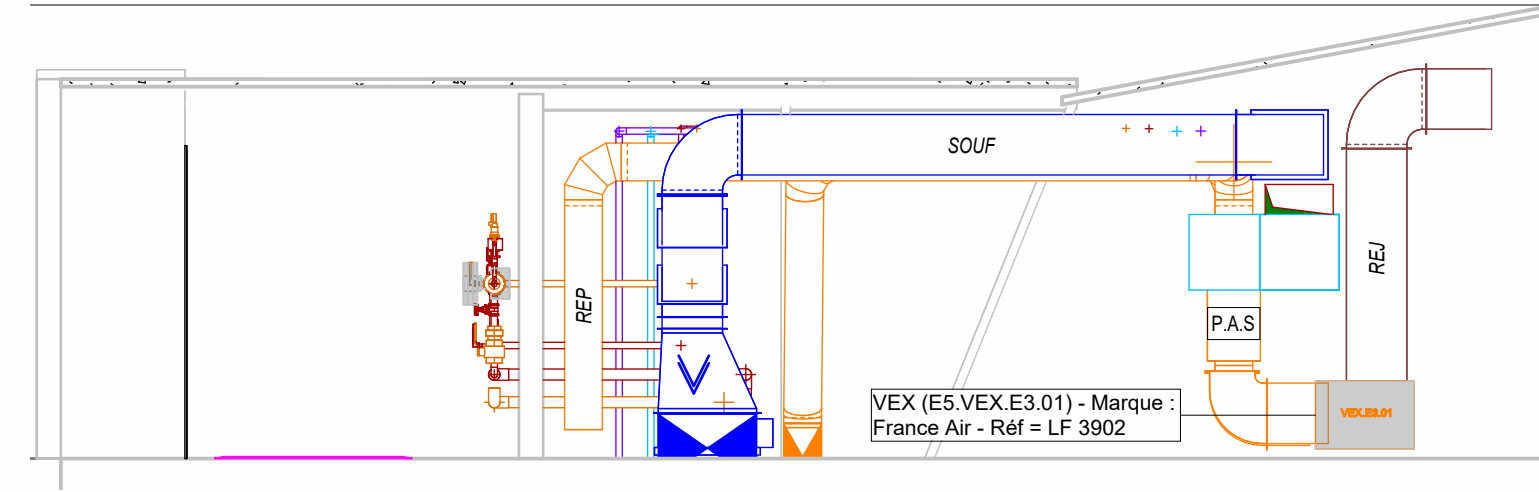

7 LTC.E3.01.E5 - A2/A2  
Ech : 1 : 50

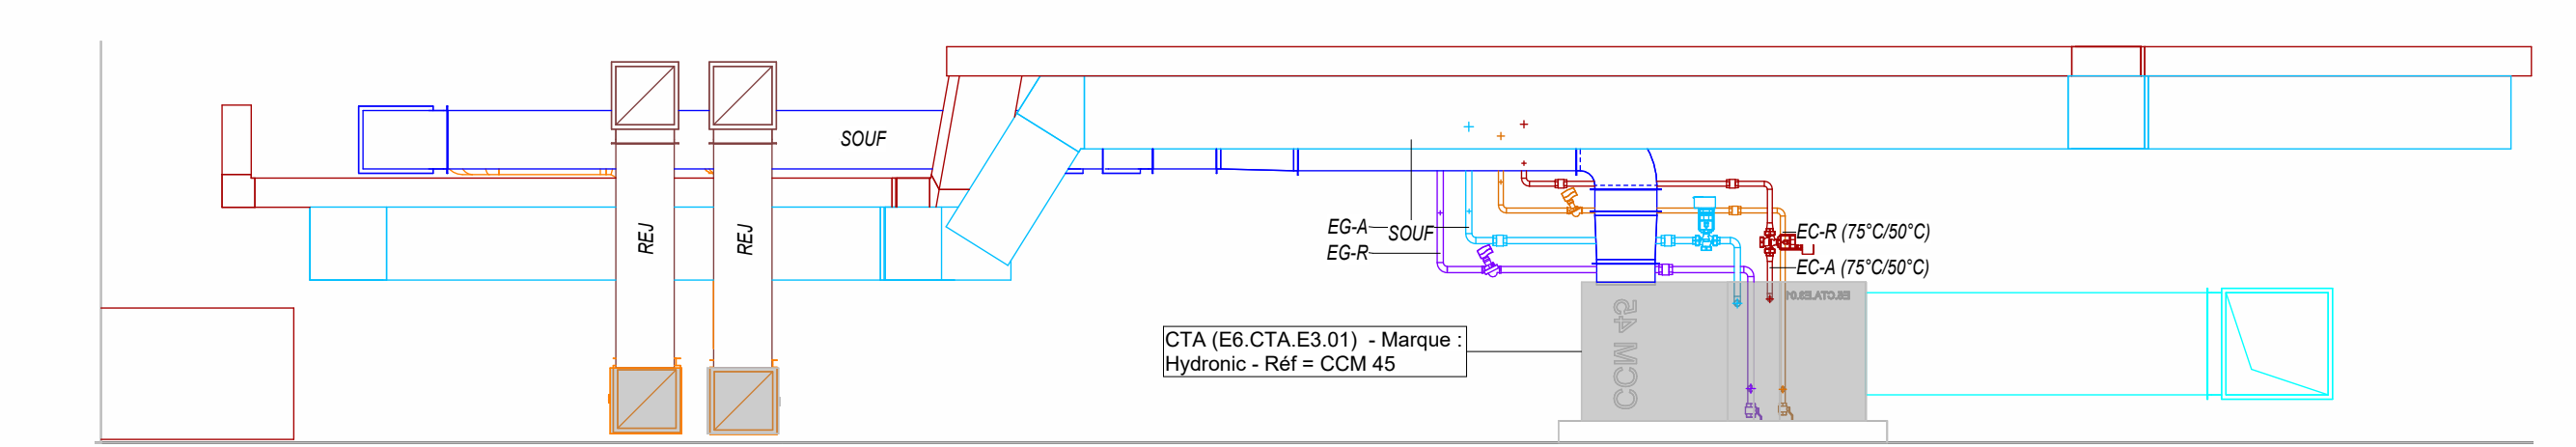


8 LTC.E3.01.E5 - A3/A3  
Ech : 1 : 50

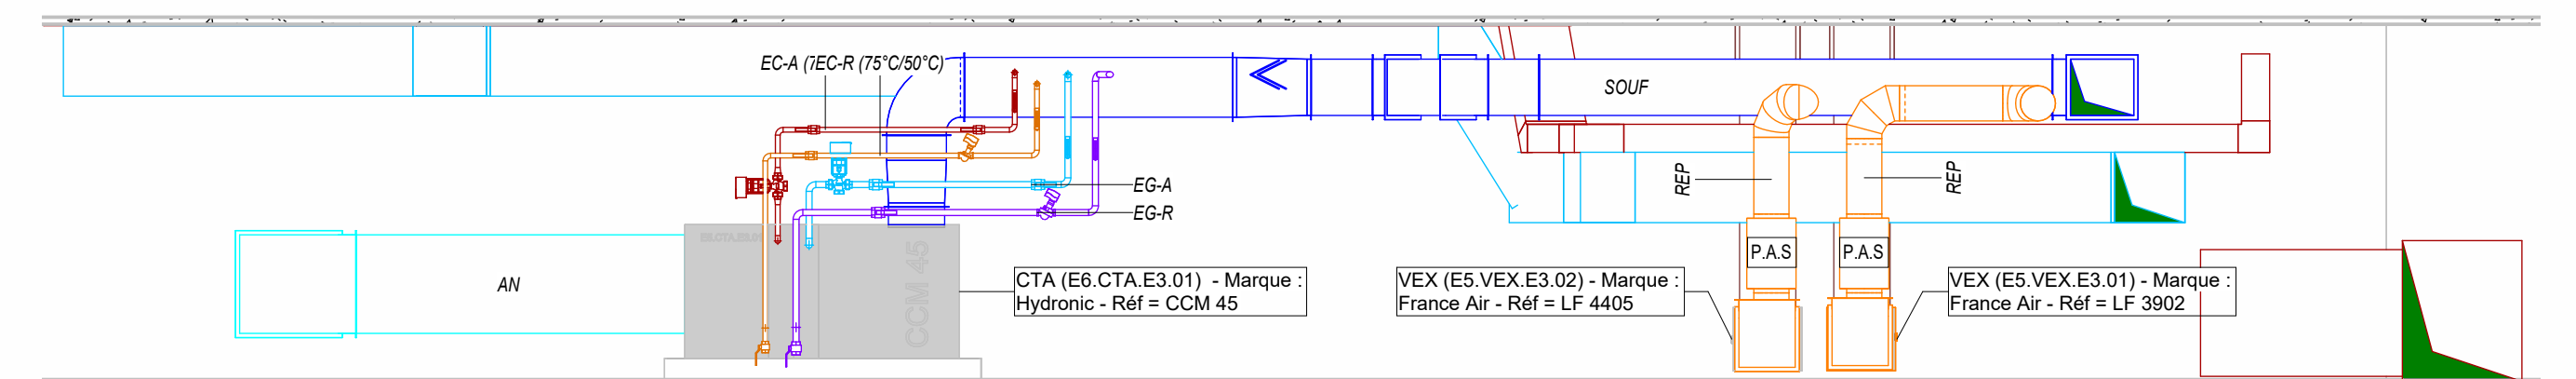


5 LTC.E3.01.E5 - A/A  
Ech : 1 : 50


9 LTC.E3.01E5 - VUE 3D - Générale  
02 :

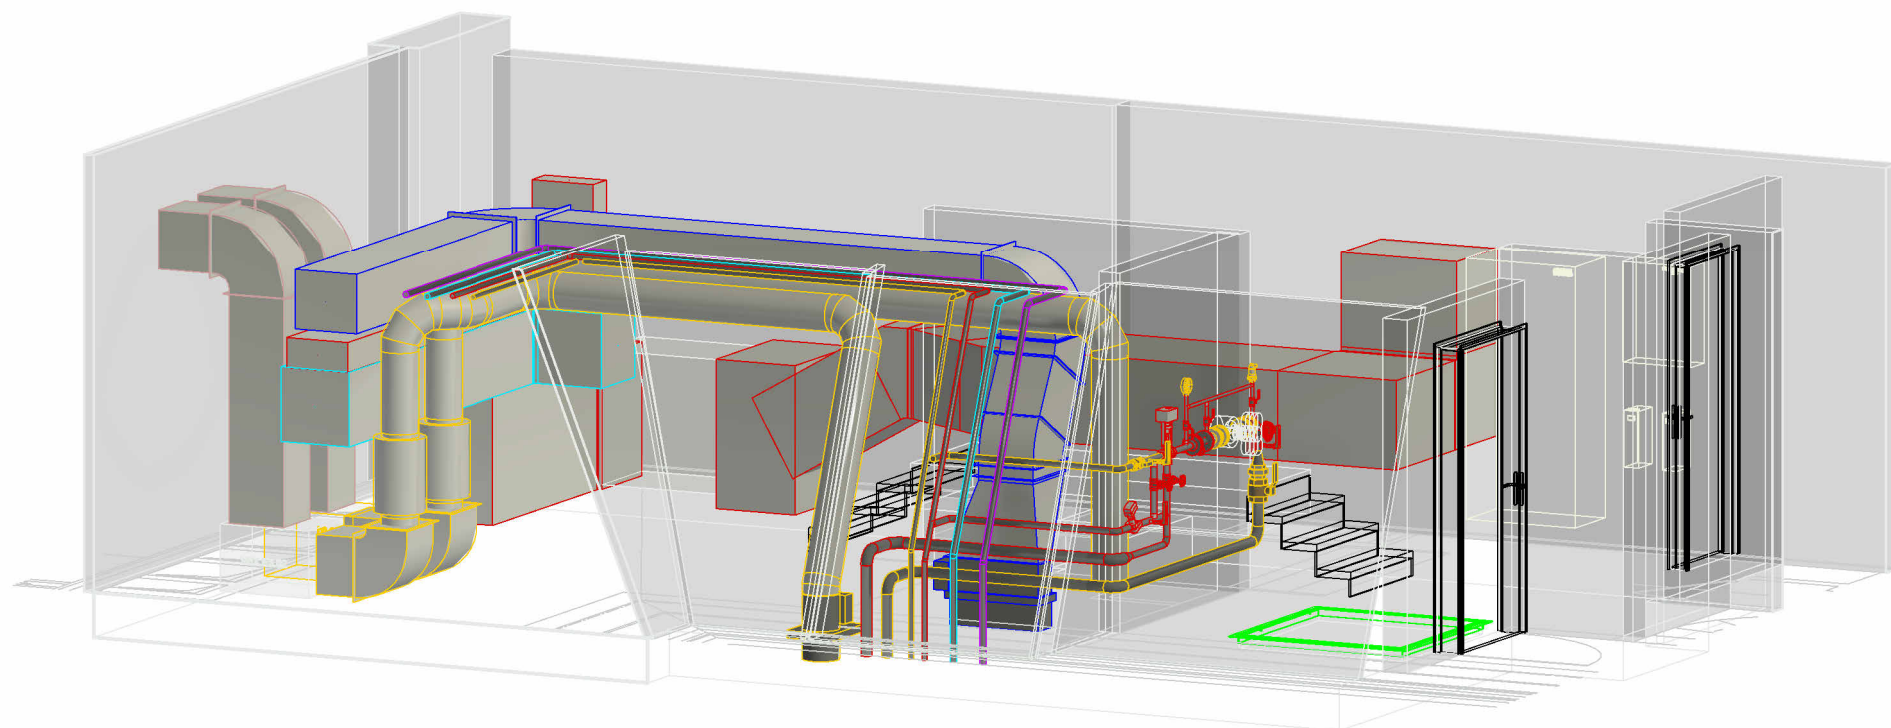


4 LTC.E3.01.E5 - VUE 3D -  
VEX/PANOPLIE HYDRAULIQUE

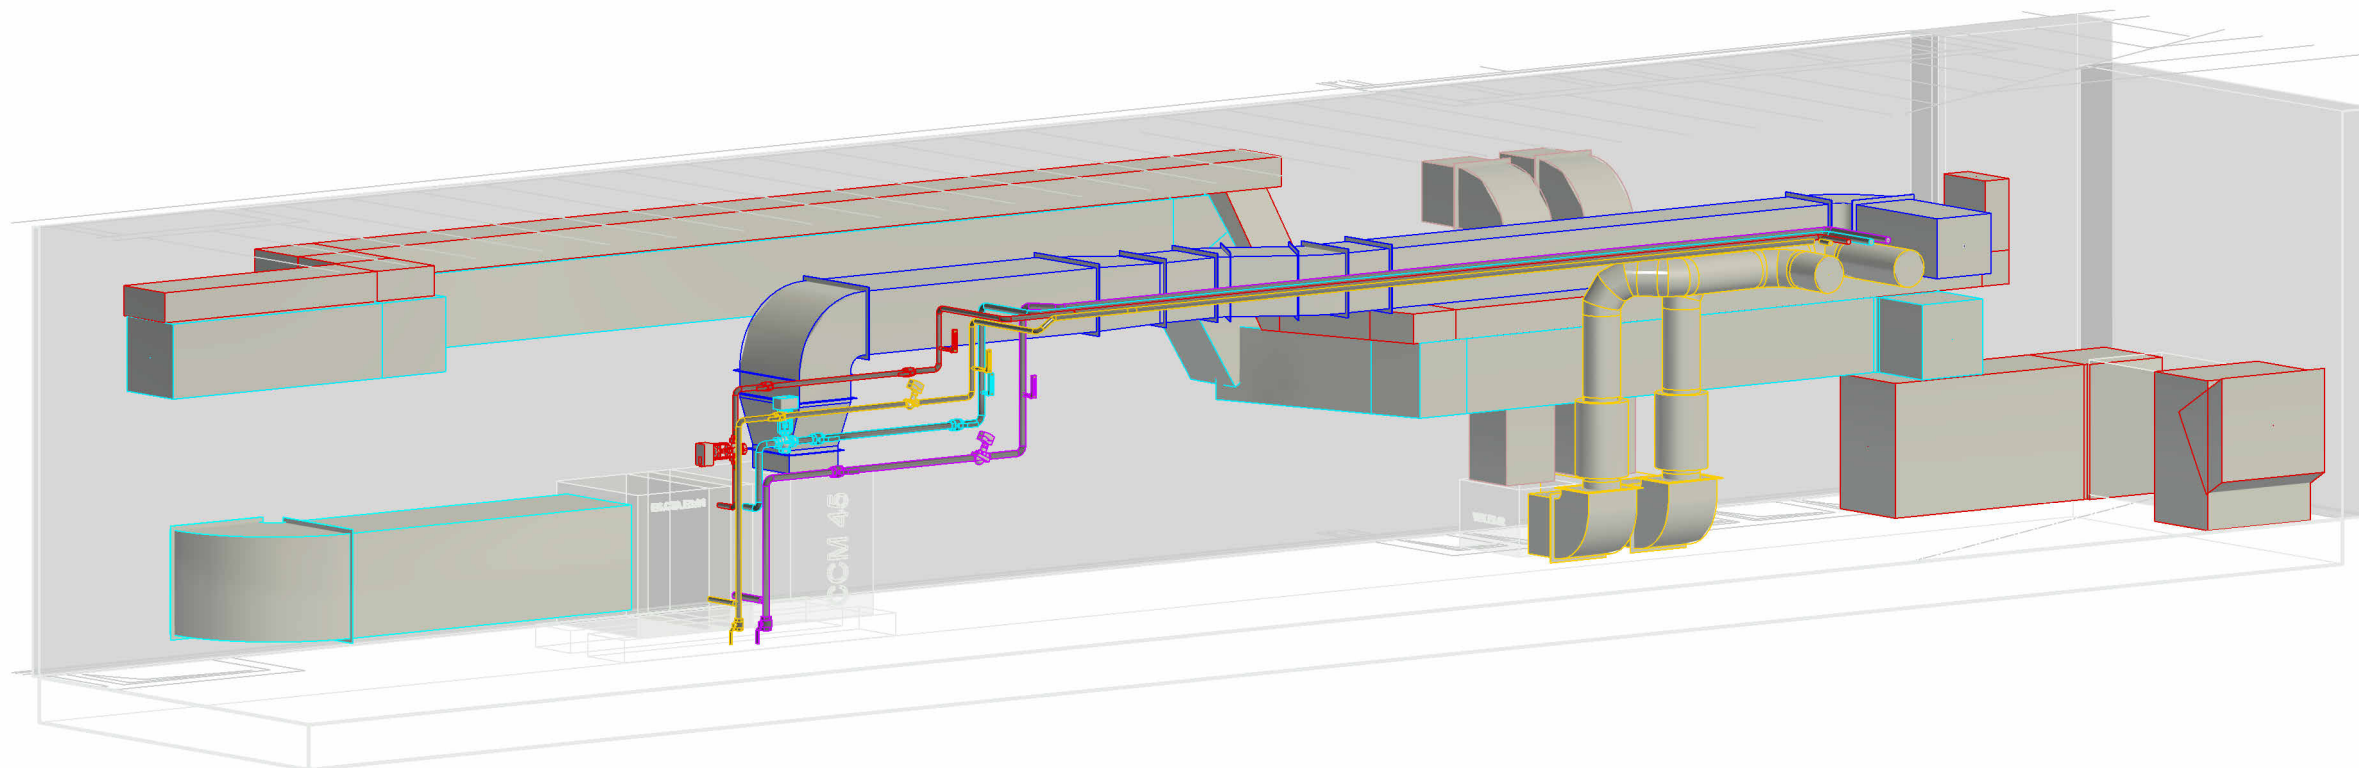

3 LTC.E3.01.E5 - VUE 3D - CTA/VEX  
Ech :

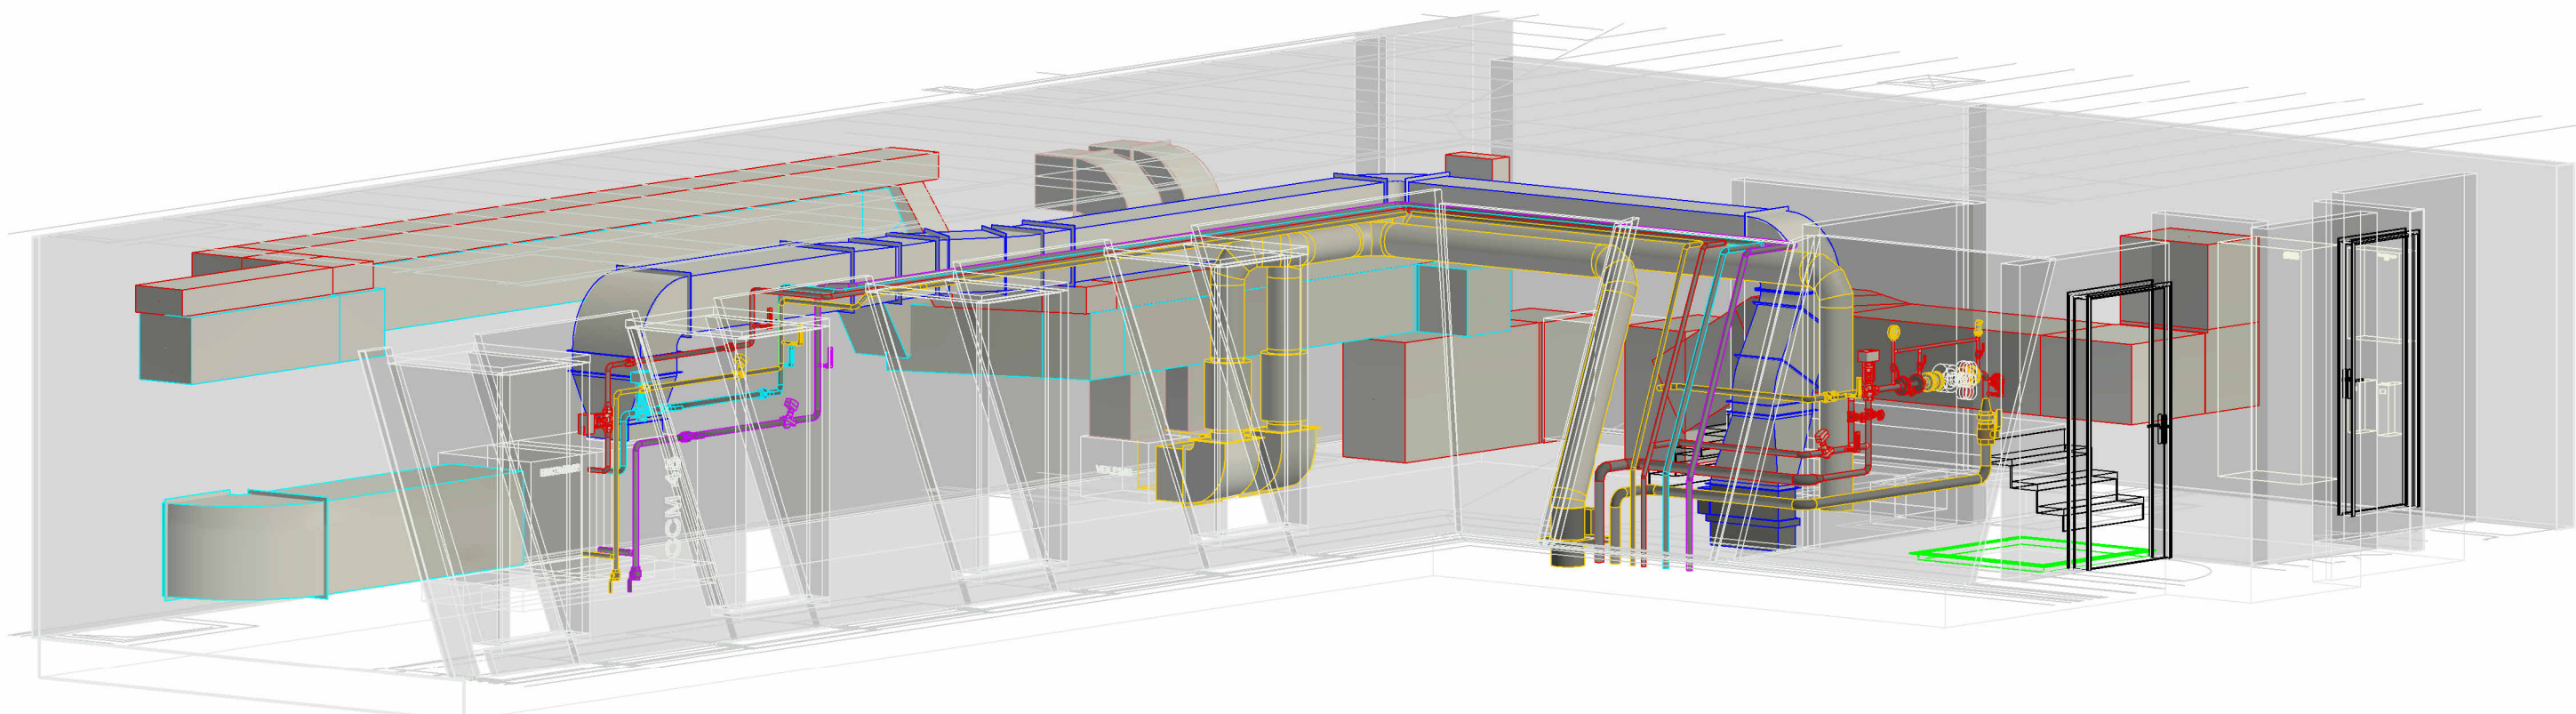

2 LTC.E3.01.E5 - VUE 3D - Générale  
01 :

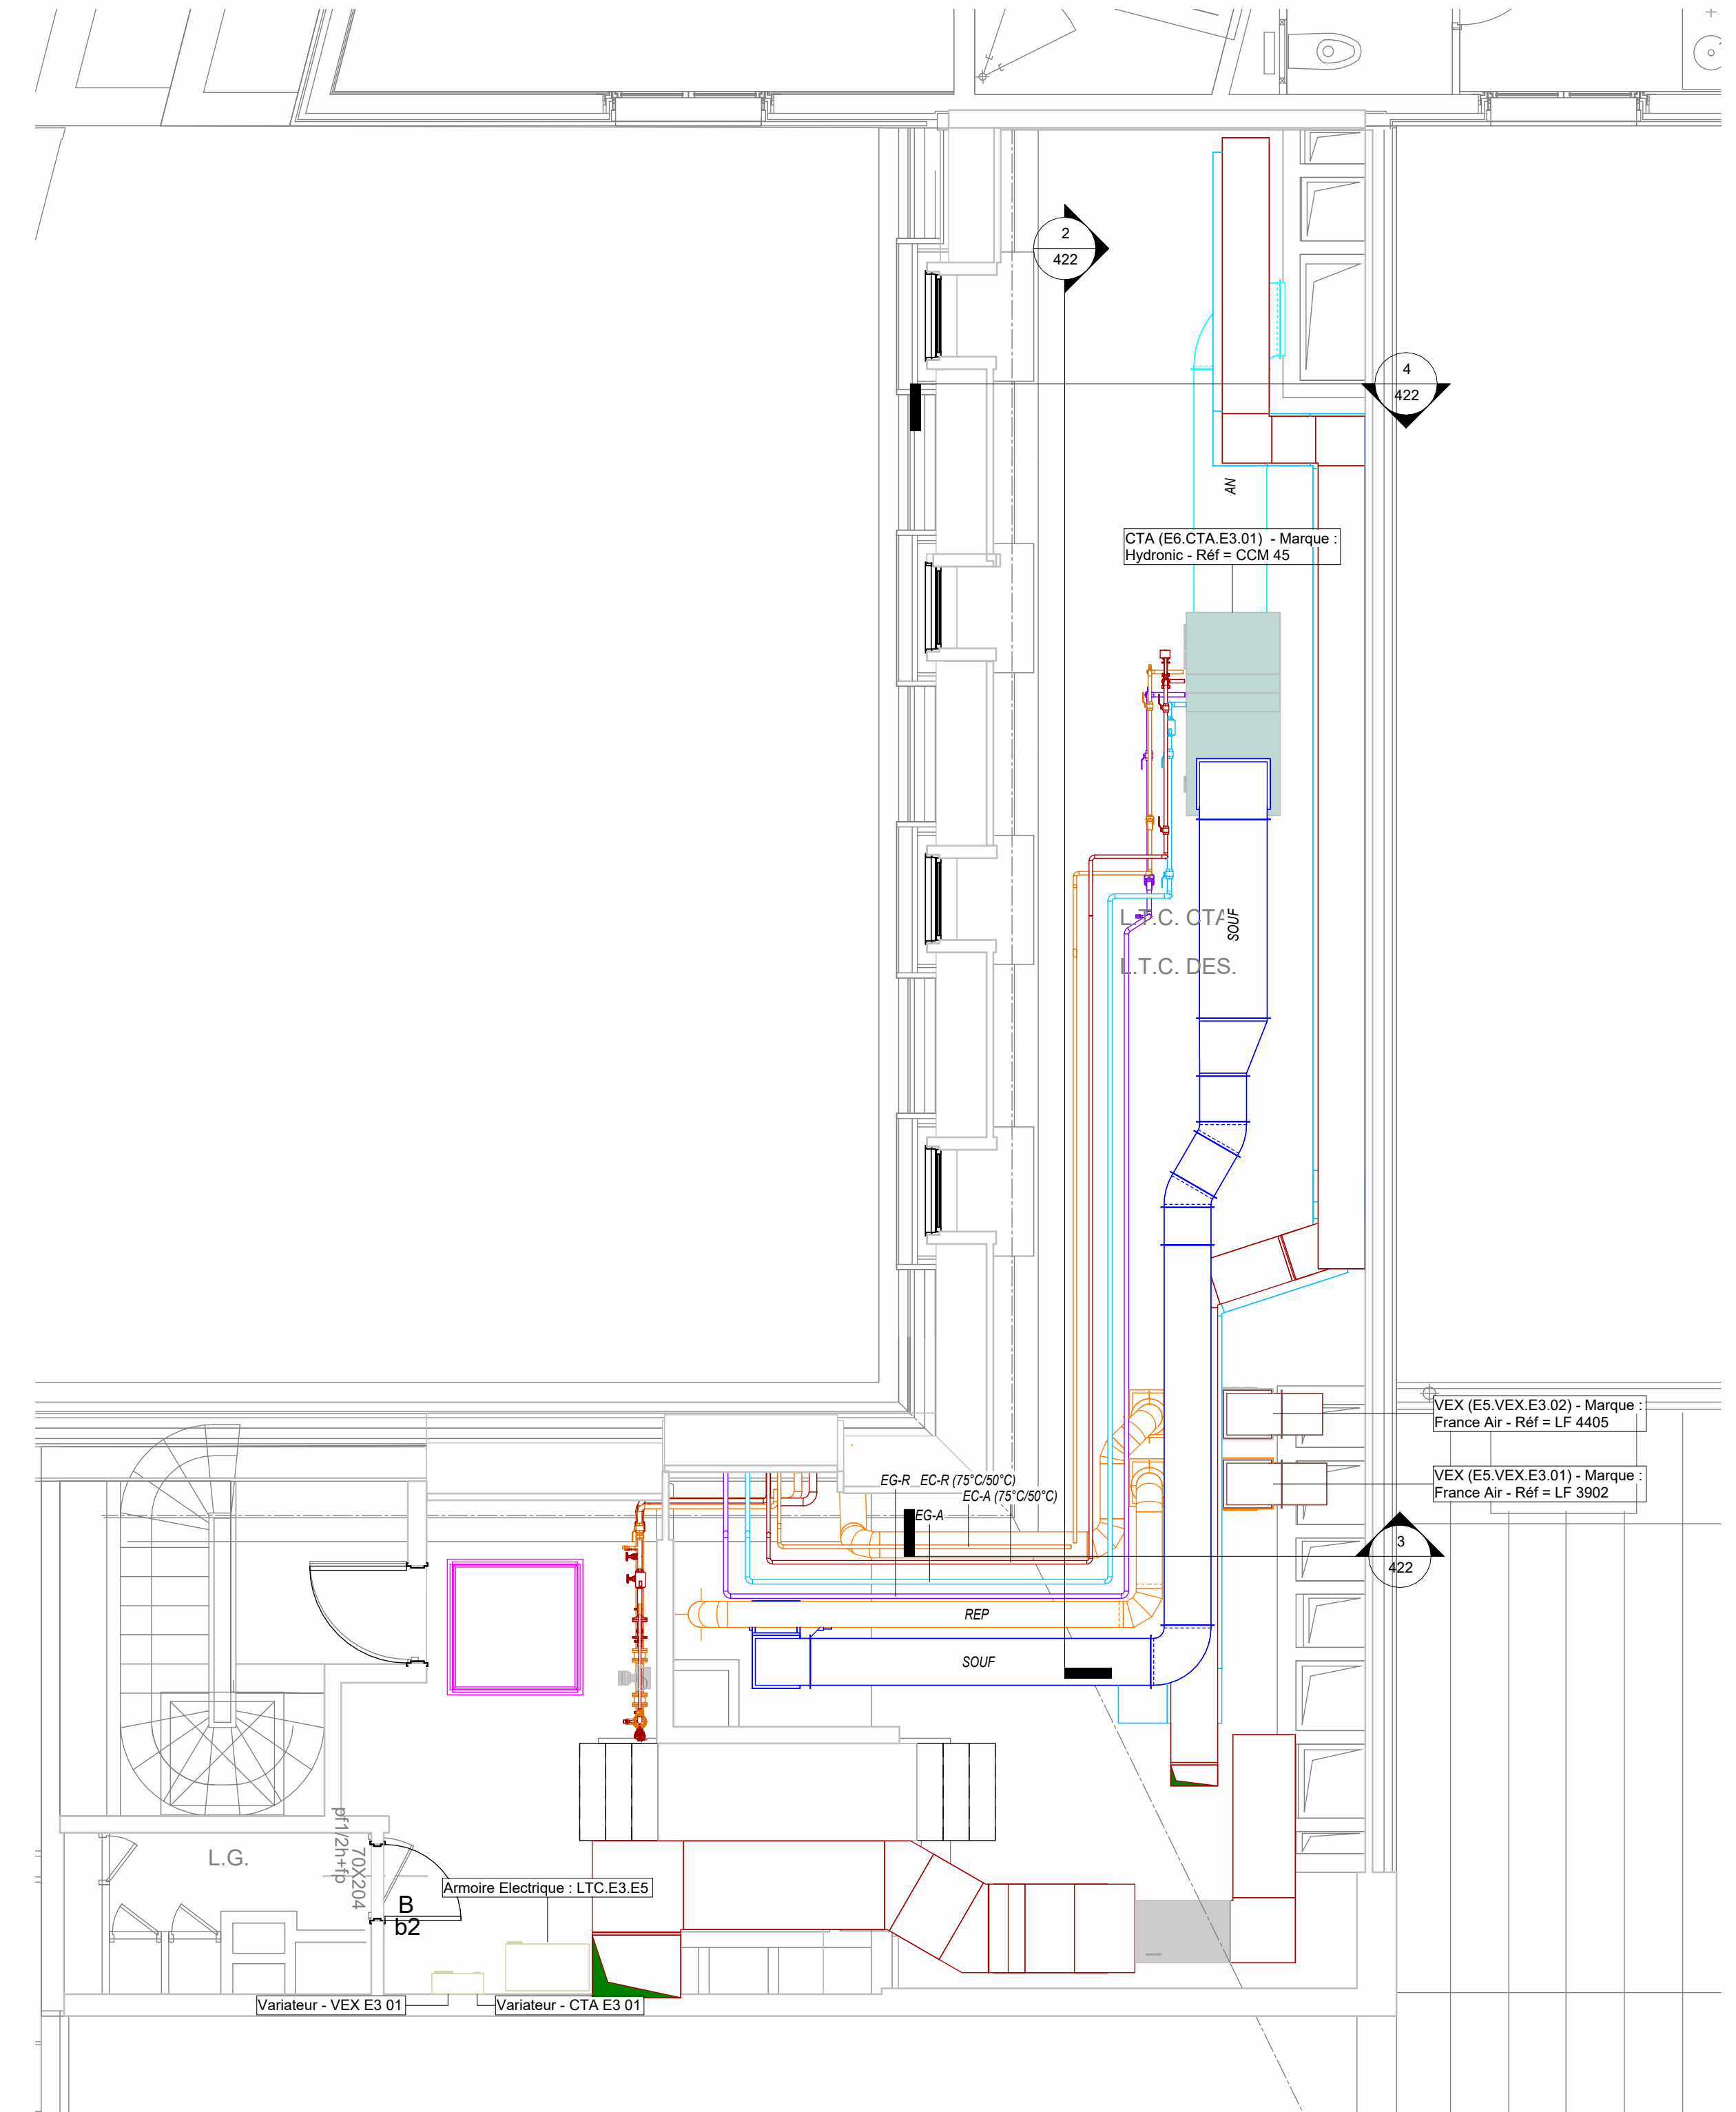

1 222 - R+5 - LTC.E3.01.E5  
Ech : 1 : 50